


THIS IS TO CERTIFY THAT ON **FEB. 25, 1986**, I SURVEYED THE PROPERTY SHOWN ON THIS PLAT AND THAT THE TITLE LINES AND WALLS OF THE BUILDINGS ARE SHOWN HEREON. **PROPERTY IS NOT IN THE HUD DEFINED 100 YEAR FLOOD ZONE.**

*Arthur F. Edwards*  
**ARTHUR F. EDWARDS**



PAR. 58  
 T.M. 93

**OPEN FOOT TRAIL**

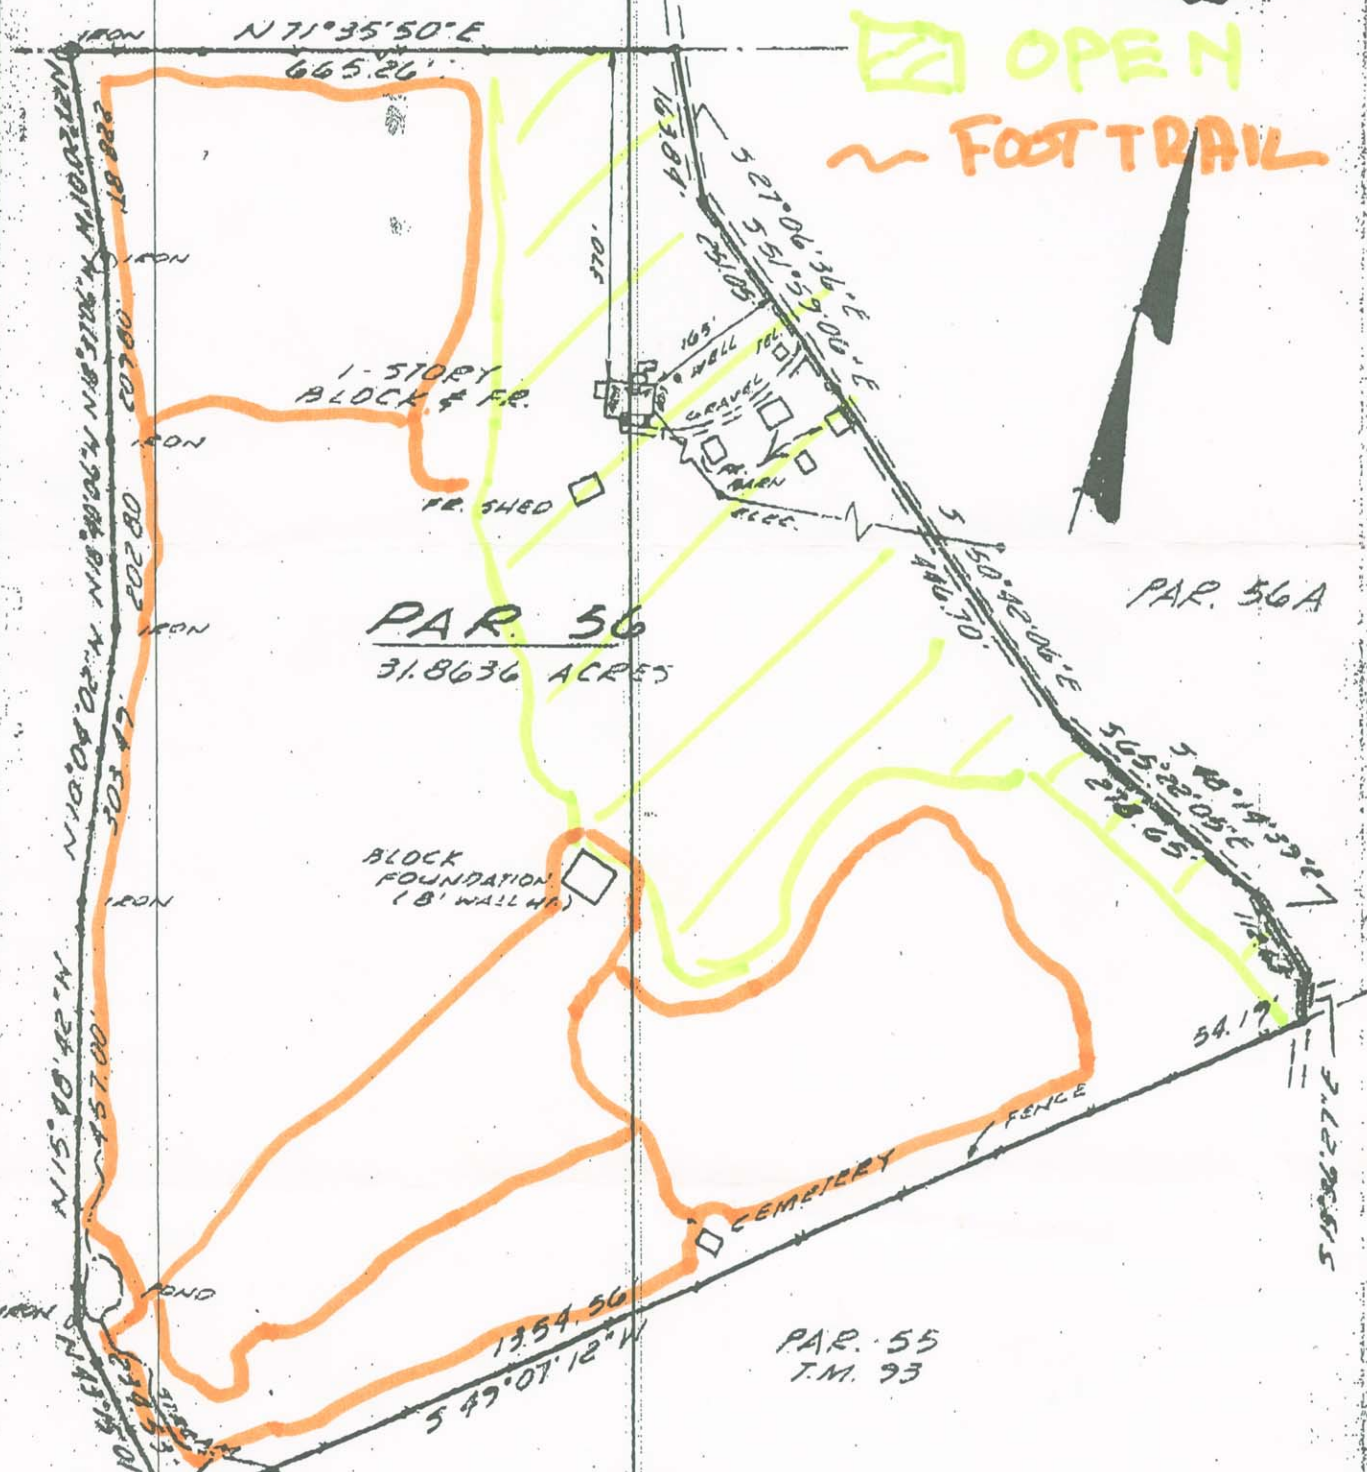

**PAR. 56**  
 31.8636 ACRES

PAR. 56A

PAR. 55  
 T.M. 93

PHYSICAL SURVEY SHOWING  
 PARCEL 56 AS SHOWN ON SHEET 93  
 ALBEMARLE COUNTY TAX MAPS

SCALE 1"=200' ALBEMARLE COUNTY, VIRGINIA FEB. 25, 1986

**B. AUBREY HUFFMAN & ASSOCIATES, LTD.**  
 CIVIL ENGINEERING · LAND SURVEYING · LAND PLANNING  
 CHARLOTTESVILLE, VIRGINIA